


G:\jobs by Number\3401\3401_008\CD\3401-008.dwg CTR MAP_ADDRESSES.dwg -LAYOUT 1--8/5/2008 8:31 AM-(michae)

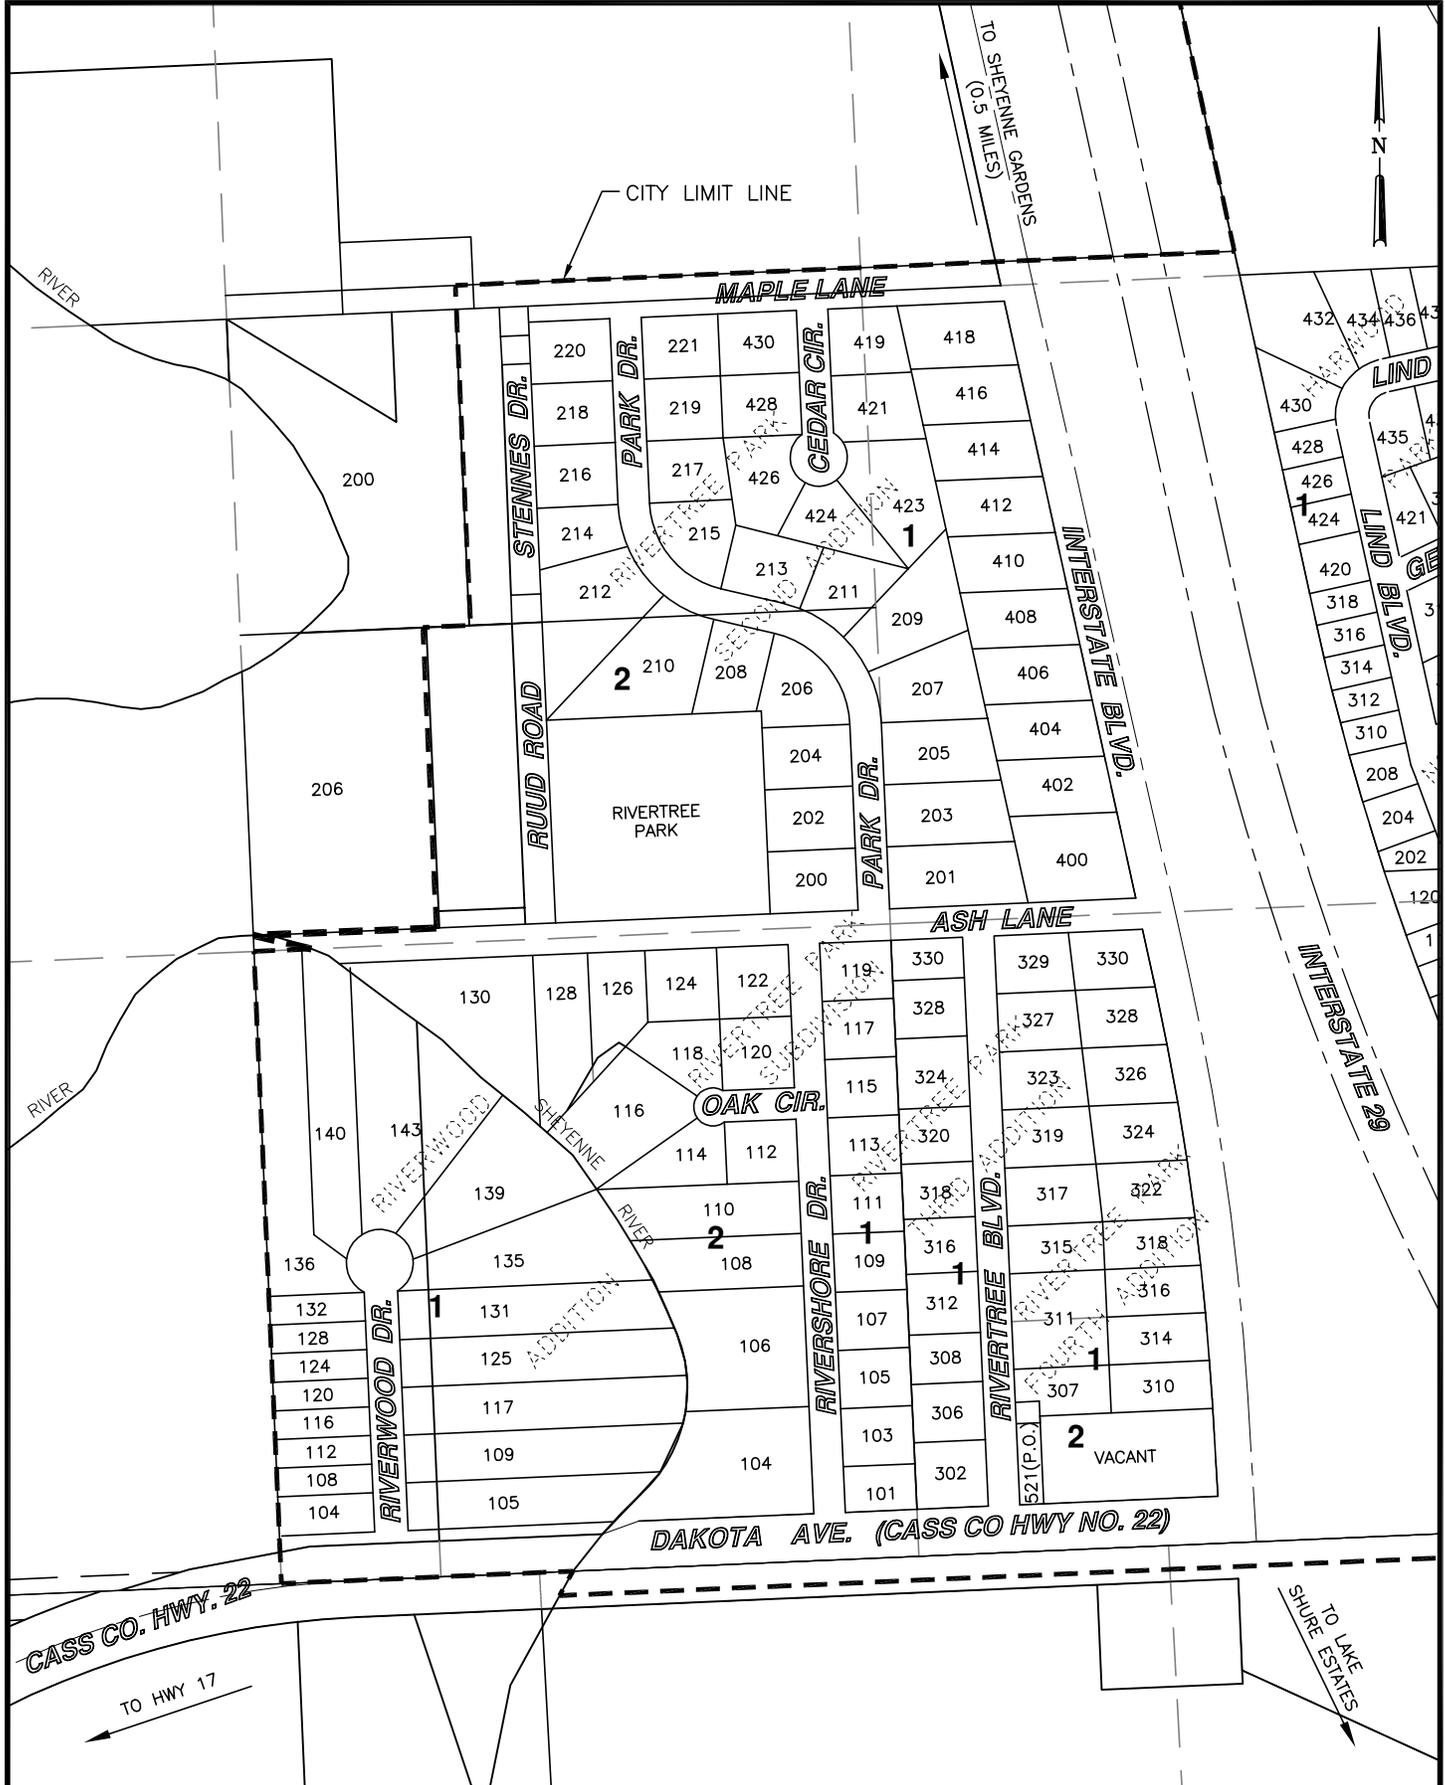

CASS CO. HWY. 22
TO HWY 17

TO LAKE SHURE ESTATES




Houston Engineering, Inc.
 2505 NORTH UNIVERSITY DRIVE TEL: (701) 237-5065
 FARGO, NORTH DAKOTA 58102 FAX: (701) 237-5101

Drawn by KNP	Date 8-5-08
Checked by JRL	Scale 1" = 400'

WEST HARWOOD ADDRESSES
 CITY OF HARWOOD
 CASS COUNTY, NORTH DAKOTA
 PROJECT NO. 3401-008

SHEET
 1 of 2

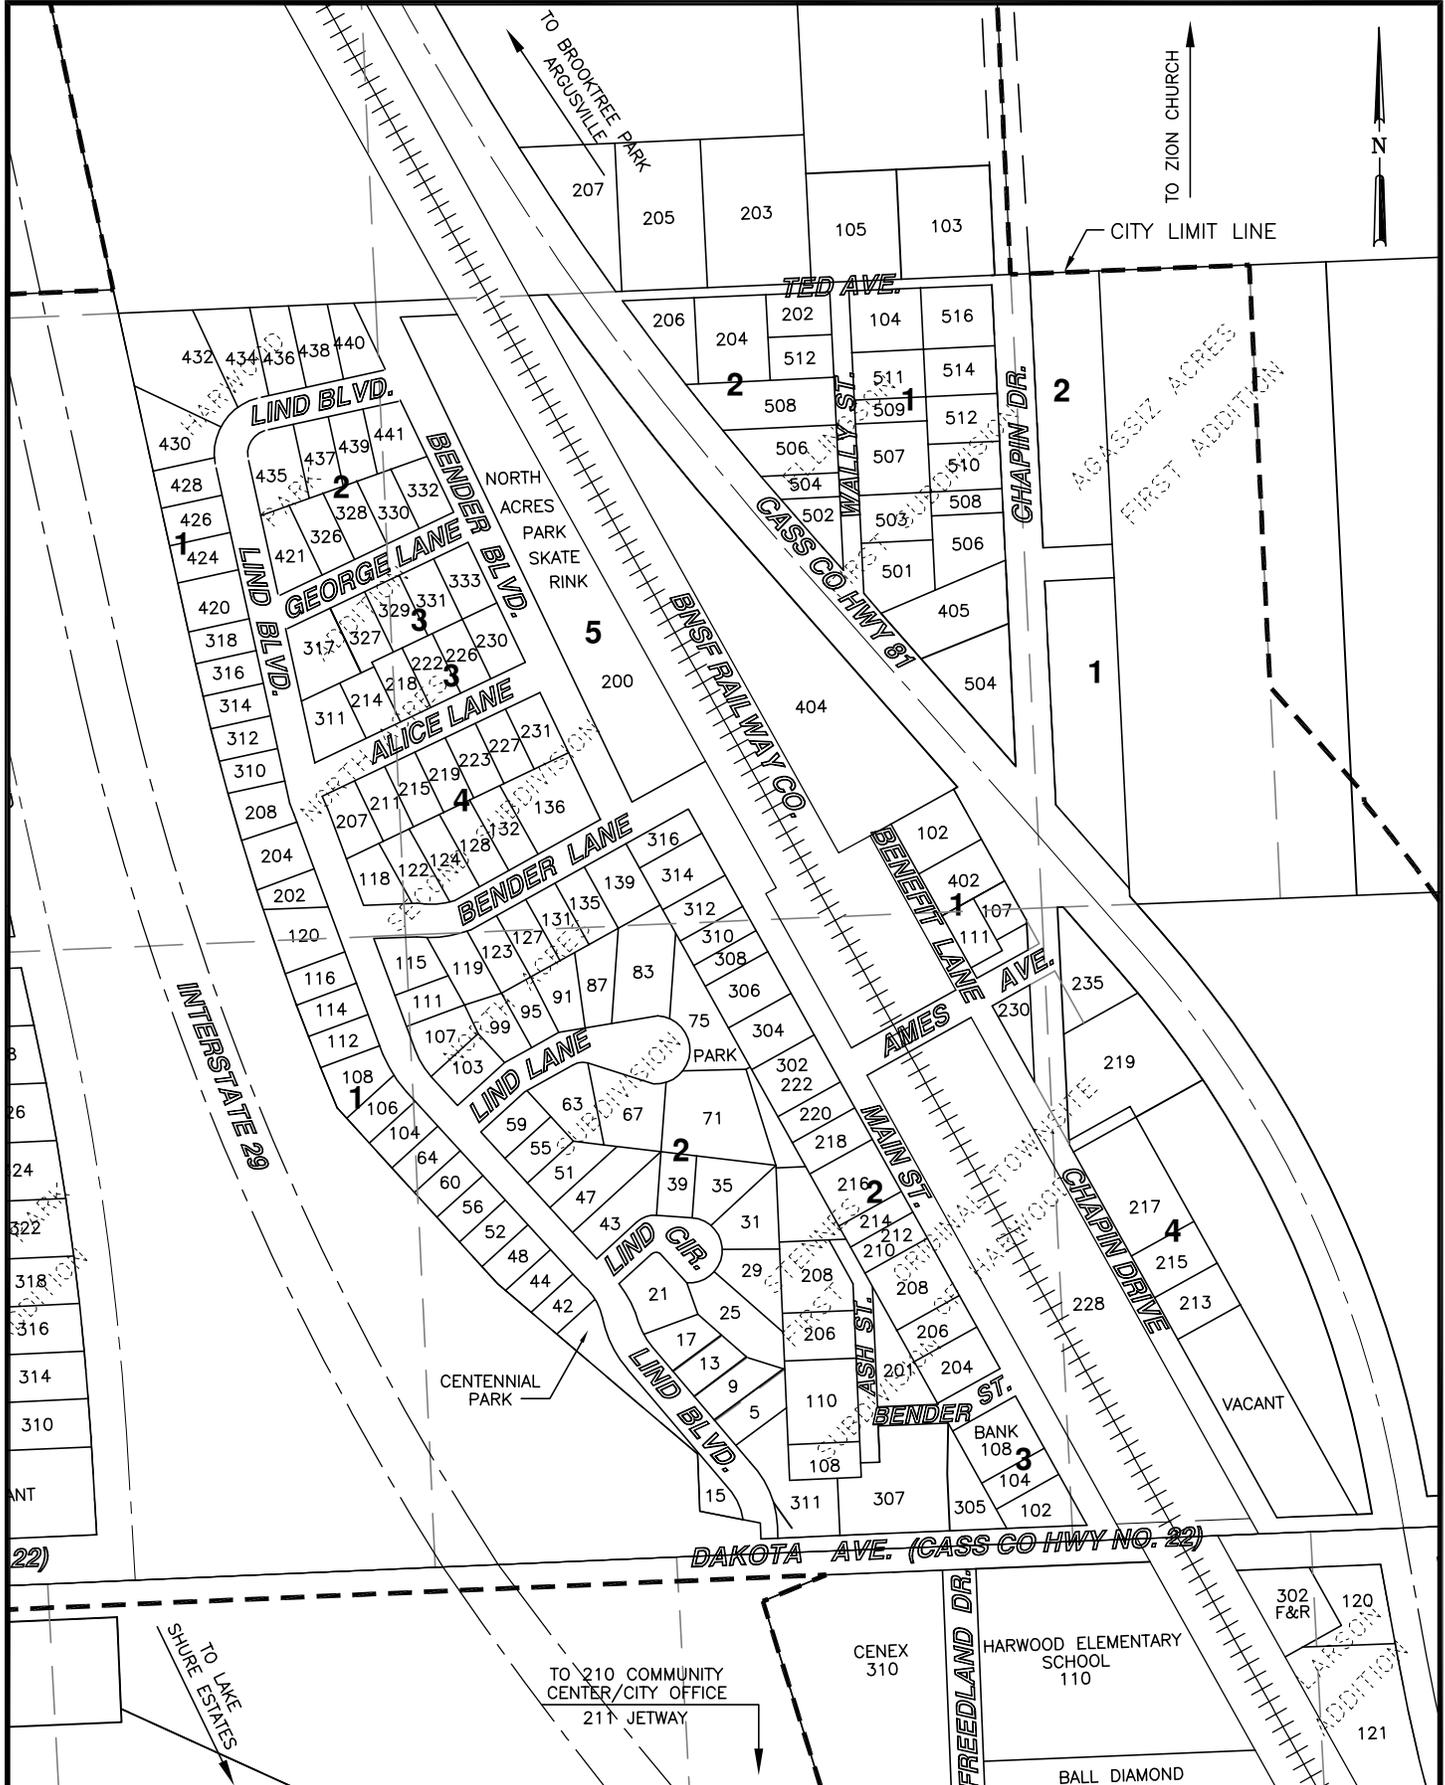

G:\jobs by Number\3401\008\CAD\3401-008.dwg CTR MAP_ADDRESSES.dwg -LAYOUT 2-8/5/2008 8:31 AM -(michele)

 Houston Engineering, Inc. 2505 NORTH UNIVERSITY DRIVE TEL: (701) 237-5065 FARGO, NORTH DAKOTA 58102 FAX: (701) 237-5101	Drawn by KNP	Date 8-5-08	EAST HARWOOD ADDRESSES CITY OF HARWOOD CASS COUNTY, NORTH DAKOTA PROJECT NO. 3401-008	SHEET 2 of 2
	Checked by JRL	Scale 1" = 400'		